



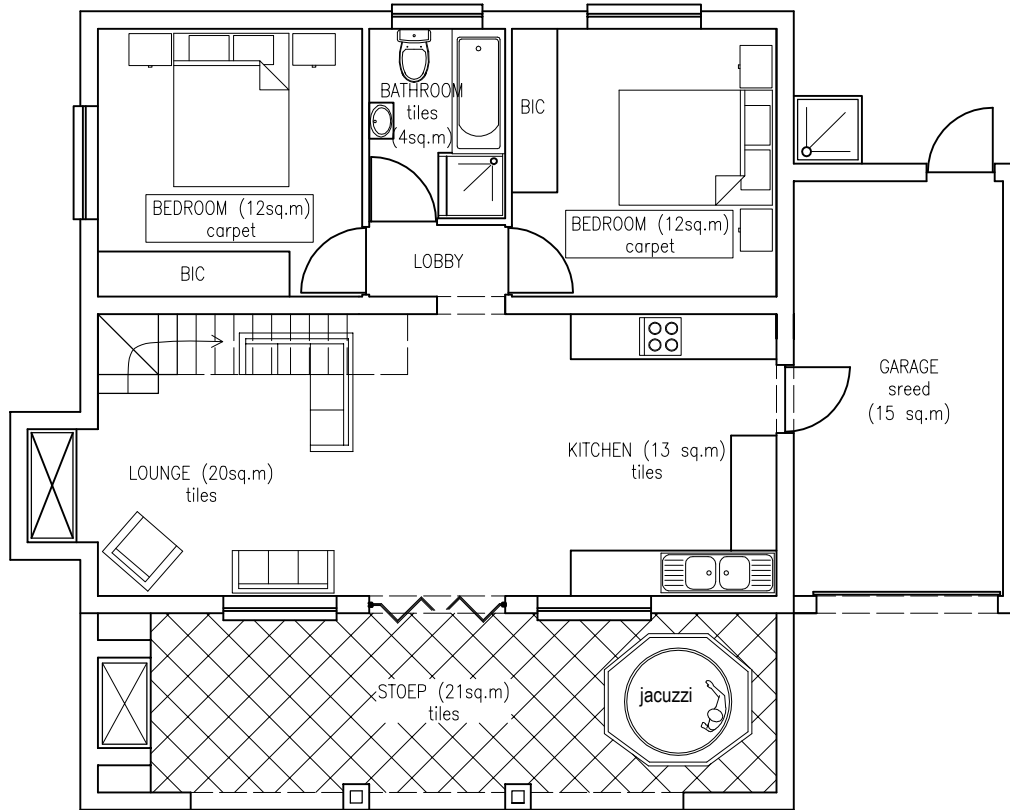
LOFT FLOOR PLAN (MEZZANINE)  
SCALE 1:100

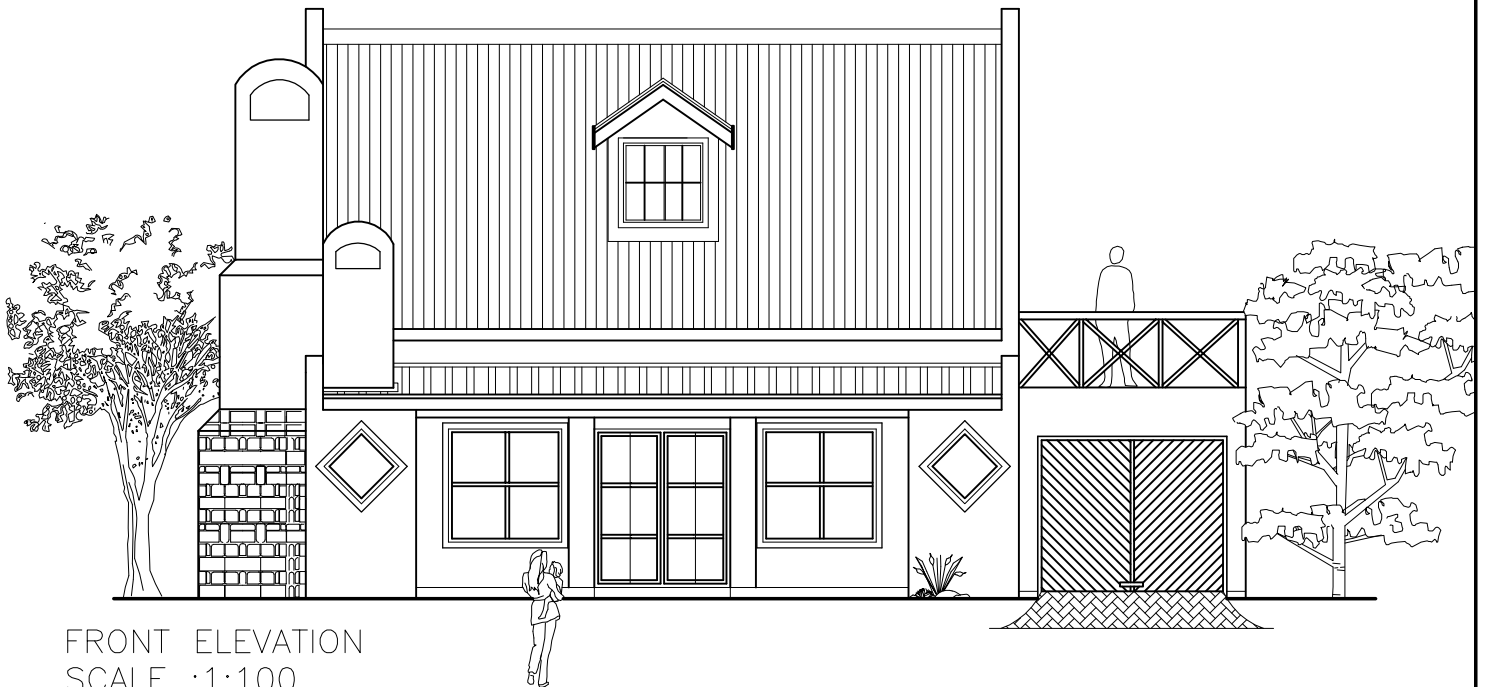


FRONT ELEVATION  
SCALE :1:100

UNIT 01	AREAS		ARCHITECTURAL DESIGNER
GROUND FLOOR PLAN & FRONT VIEW SCALE	HOUSE	76 sq.m	
	GARAGE	18 sq.m	
	STOEP	24 sq.m	


**pdfMachine**  
**A pdf writer that produces quality PDF files with ease!**  
 Produce quality PDF files in seconds and preserve the integrity of your original documents. Compatible across nearly all Windows platforms, simply open the document you want to convert, click "print", select the "Broadgun pdfMachine printer" and that's it! Get yours now!



GROUND FLOOR PLAN  
SCALE :1:100

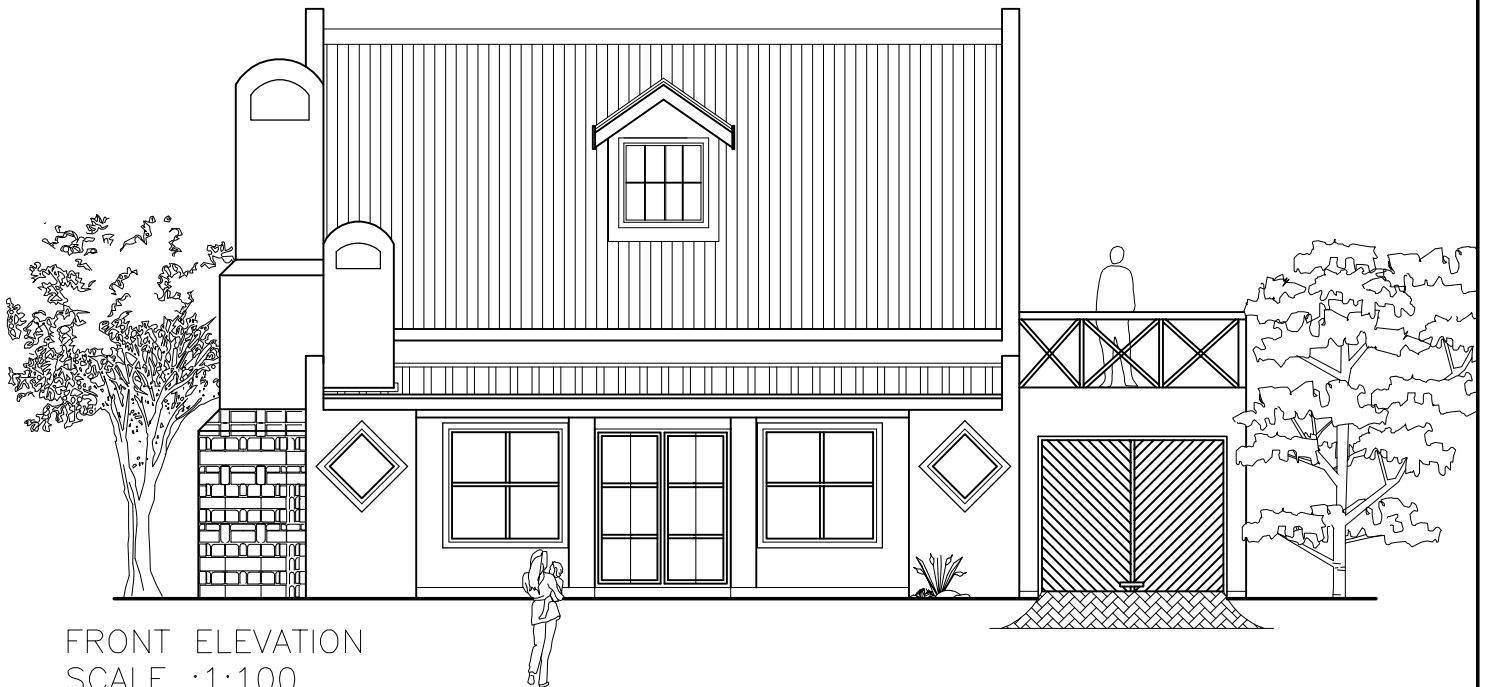

FRONT ELEVATION  
SCALE :1:100

UNIT 01	AREAS		ARCHITECTURAL DESIGNER
<p>GROUND FLOOR PLAN &amp; FRONT VIEW SCALE 1:100</p>	HOUSE	76 sq.m	 <p>JODY VAN HEERDEN architectural design</p> <p>tel: +27 (0) 21 903 7570 / fax: +27 (0) 21 903 7581 e-mail: ivharchitectural@absamail.co.za</p>
	GARAGE	18 sq.m	
	STOEP	24 sq.m	
	LOFT	38 sq.m	
	TOTAL	156 sq.m	