
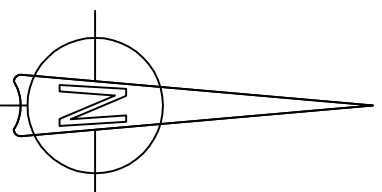


LEGEND	
SYMBOL	DESCRIPTION
	CADASTRAL BOUNDARIES
	PROPOSED SUBDIVISION

Erf Number	Plot Size
841	870m <sup>2</sup>
842	881m <sup>2</sup>
843	881m <sup>2</sup>
844	881m <sup>2</sup>
845	881m <sup>2</sup>
846	930m <sup>2</sup>
847	5903m <sup>2</sup>
848	860m <sup>2</sup>
849	849m <sup>2</sup>
850	796m <sup>2</sup>
851	776m <sup>2</sup>
852	722m <sup>2</sup>
853	710m <sup>2</sup>
854	860m <sup>2</sup>
855	848m <sup>2</sup>
856	2911m <sup>2</sup>
857	860m <sup>2</sup>
858	1760m <sup>2</sup>

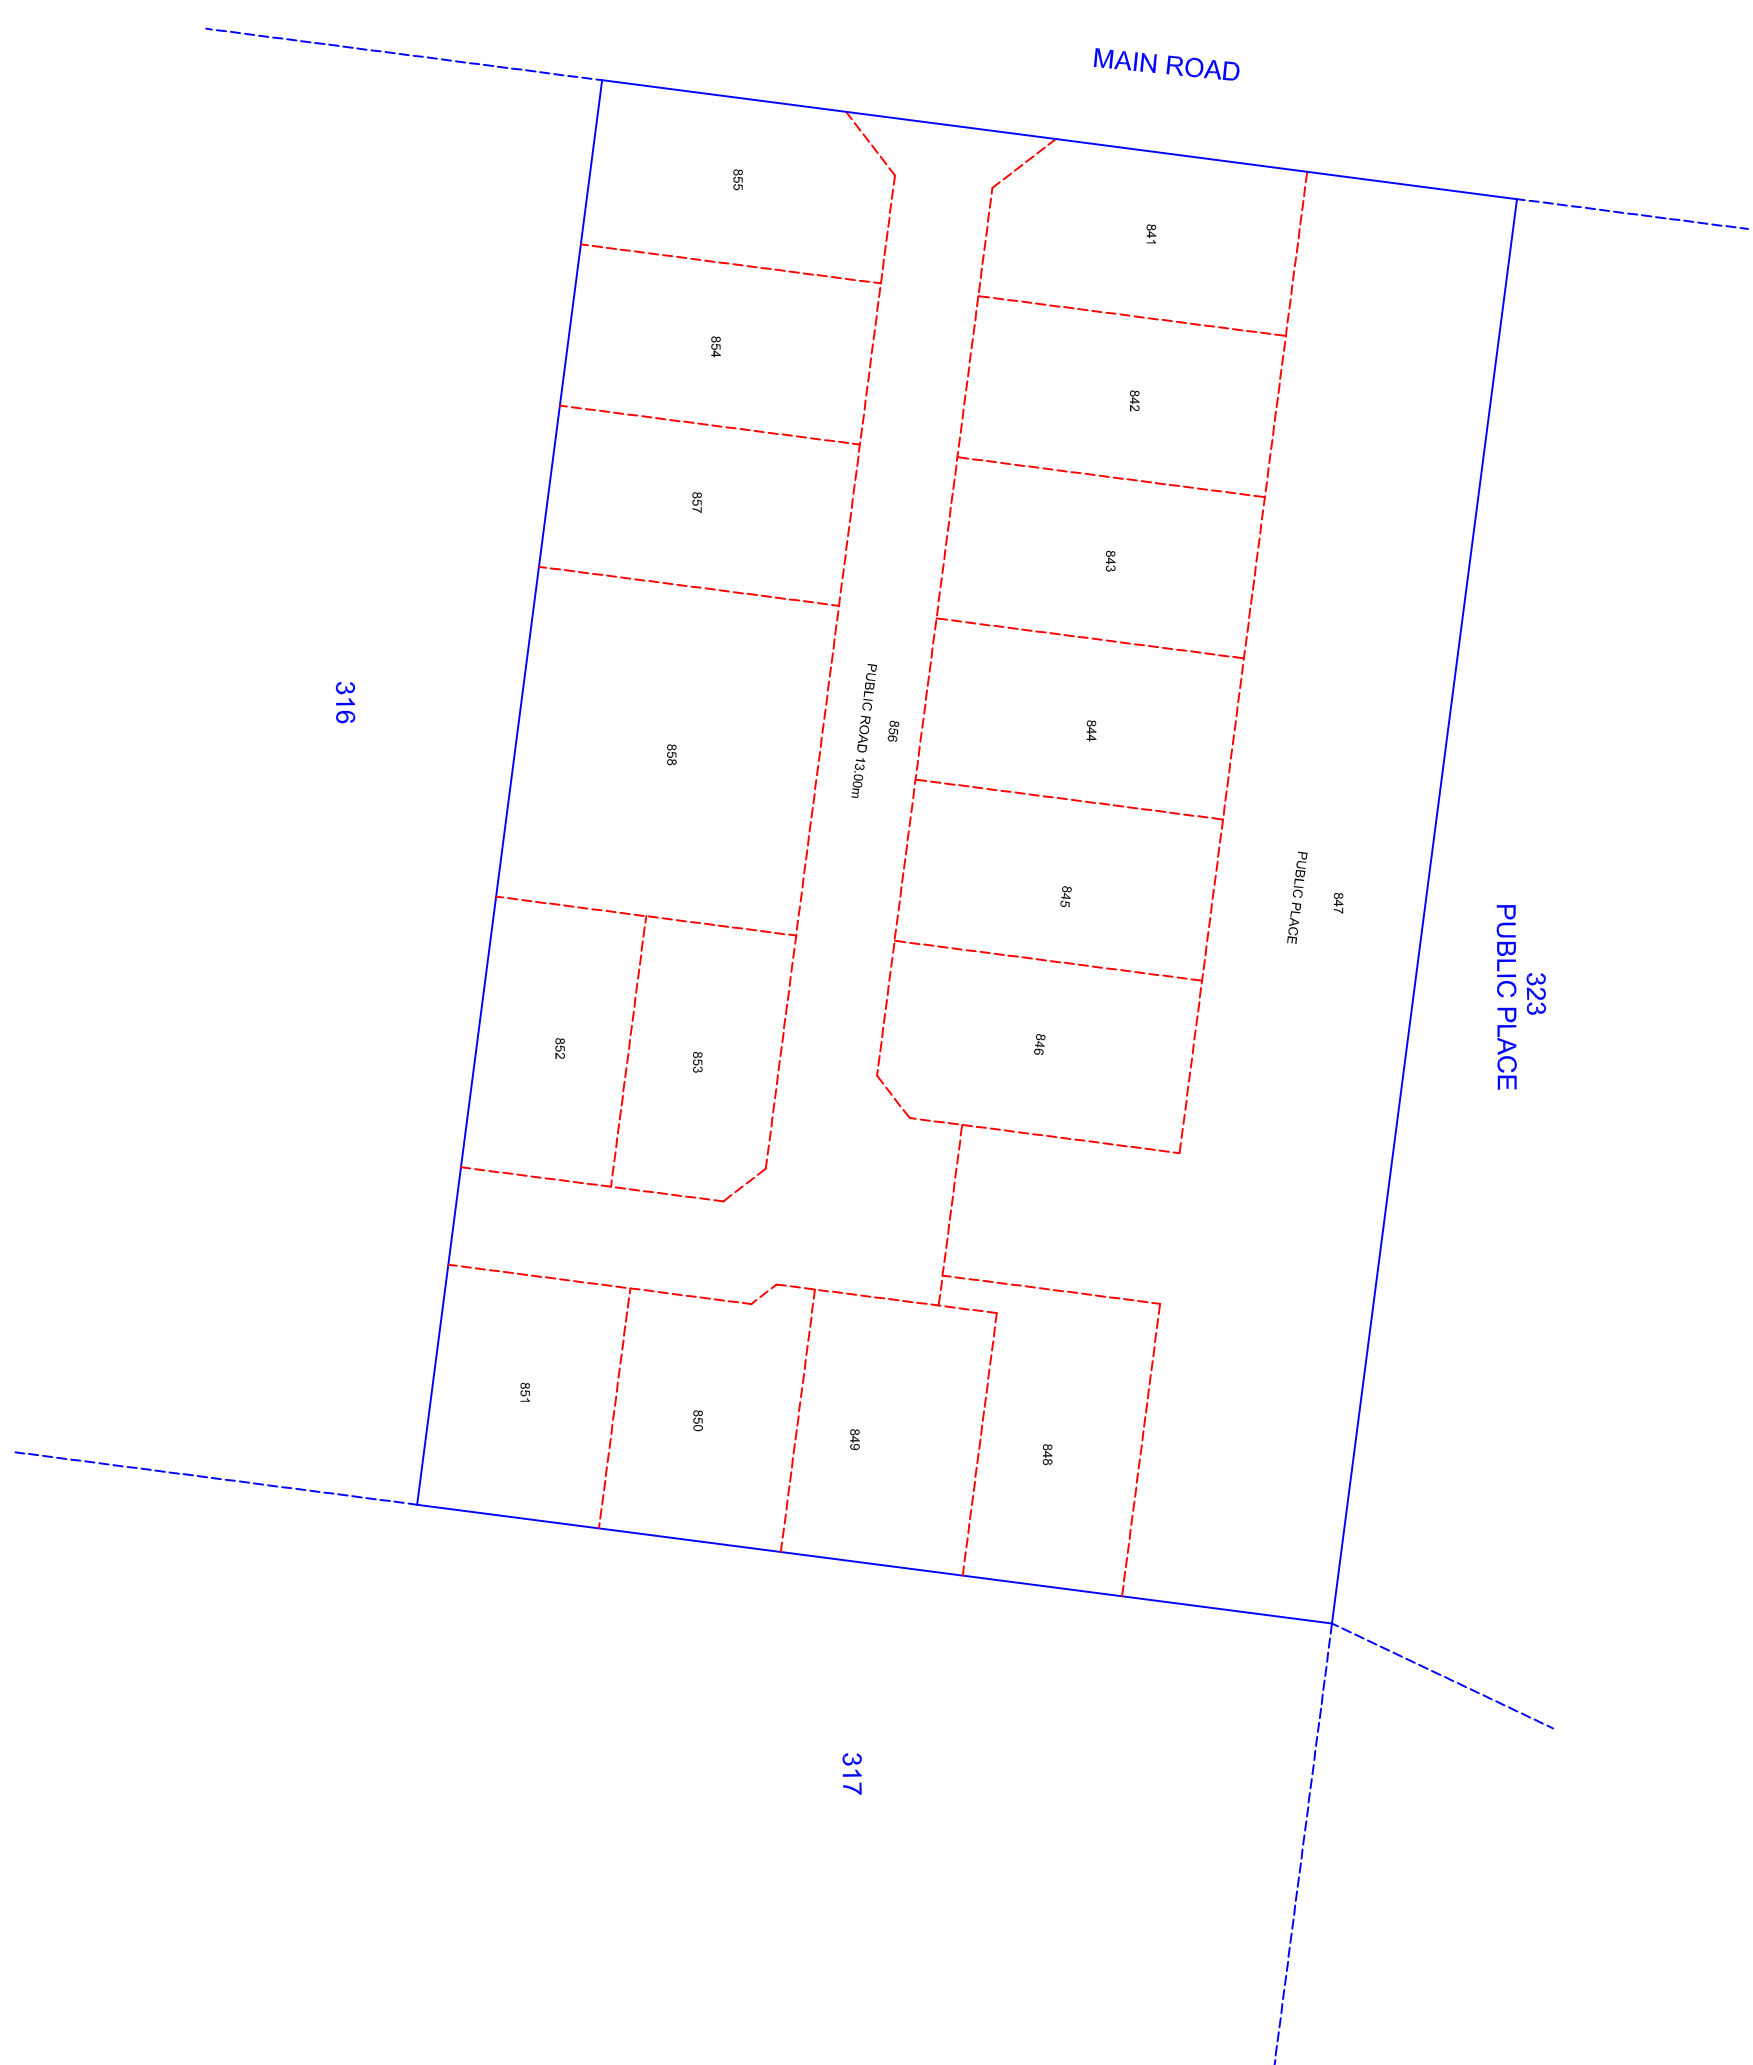

**African Consulting Surveyors**  
 TOPOGRAPHICAL, ENGINEERING & LAND SURVEYORS  
 No 4 SUMMER CRESCENT  
 LANGEBAAN, 7357  
 TEL: (022) 772 2230  
 FAX: 086 6708452

SCALE 1 : 1000	CONTOUR INTERVAL 0.50m
SURVEYED BY :- HW	DATE :- JULY 2007
DRAWN BY :- JS	DATE :- JULY 2007
CHECKED BY :- HW	DATE :- JULY 2007

Proposed Subdivision of Erf 315 Jacobs Bay

COPYRIGHT IS VESTED IN AFRICAN CONSULTING SURVEYORS IN TERMS OF THE COPYRIGHT ACT (ACT 98 OF 1978).

DRAWING NO.	REVISIONS
S-315JB	1/1